
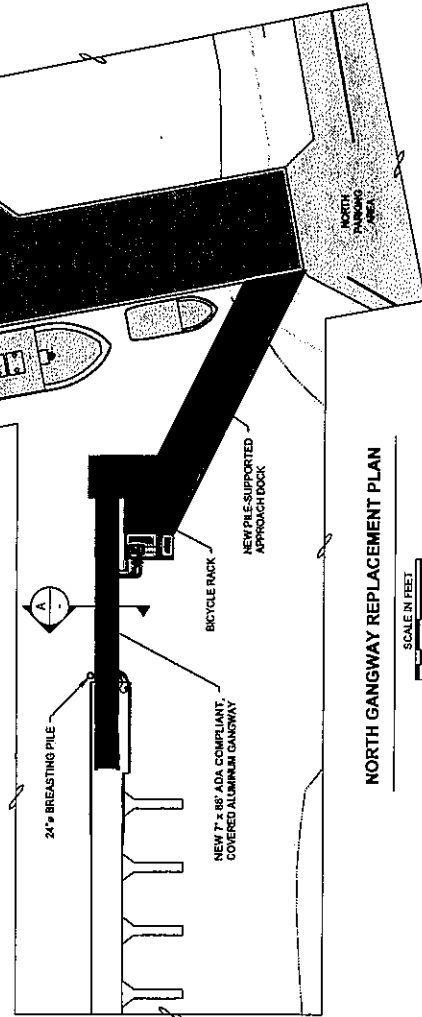


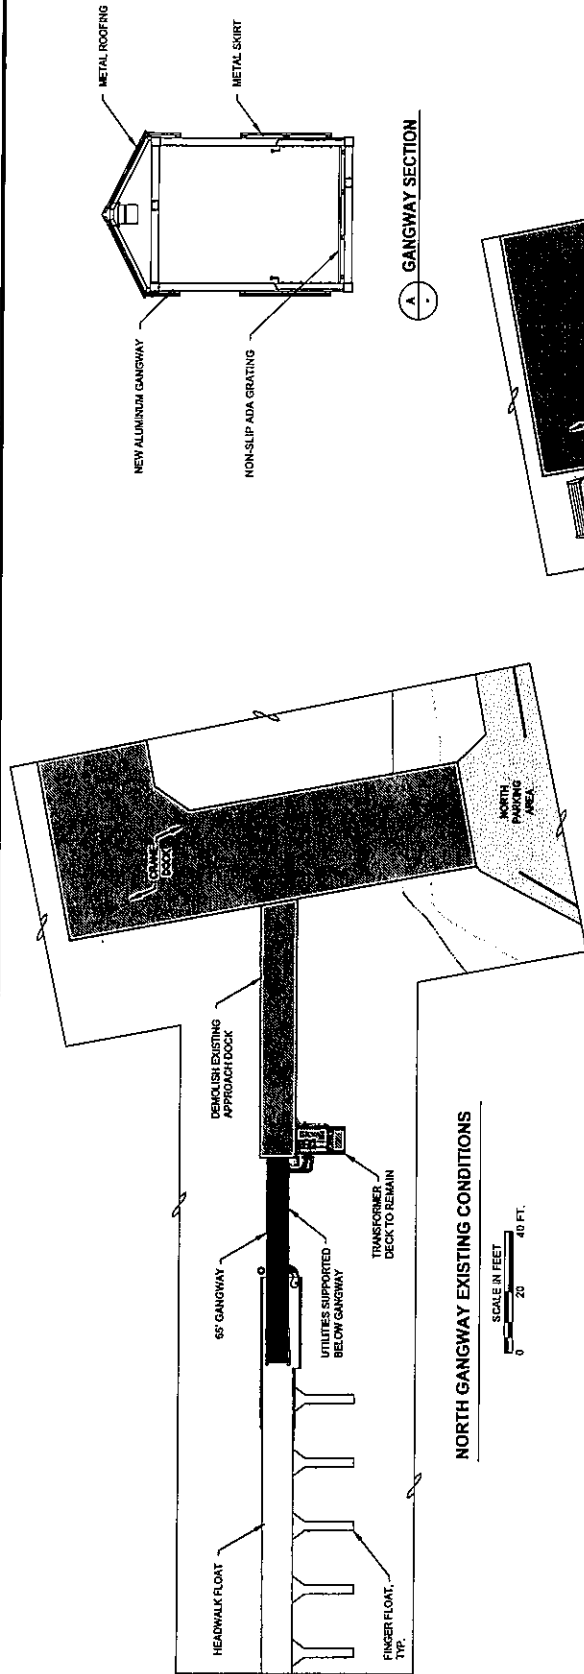

PETERSBURG, ALASKA
SOUTH HARBOR
NORTH GANGWAY REPLACEMENT

SHEET TITLE:
NORTH GANGWAY SITE PLANS

NO. PROJECT MD: 162047.51 | DWG. FILE: 2 OF 2

DATE: JUNE 2016

AS SHOWN

CHECKED: COS APPROVED: COS

DESIGN: PD

1500 Clarks Highway Ste 100
Jensen, Alaska 99601
Phone: 407-556-2075
www.pakdesign.com

P | N | D
ENGINEERS, INC.

REVISIONS

REV.	DATE	DESCRIPTION	OWN.	C.D.	APP.

PORT AND HARBOR
PETERSBURG
ALASKA