



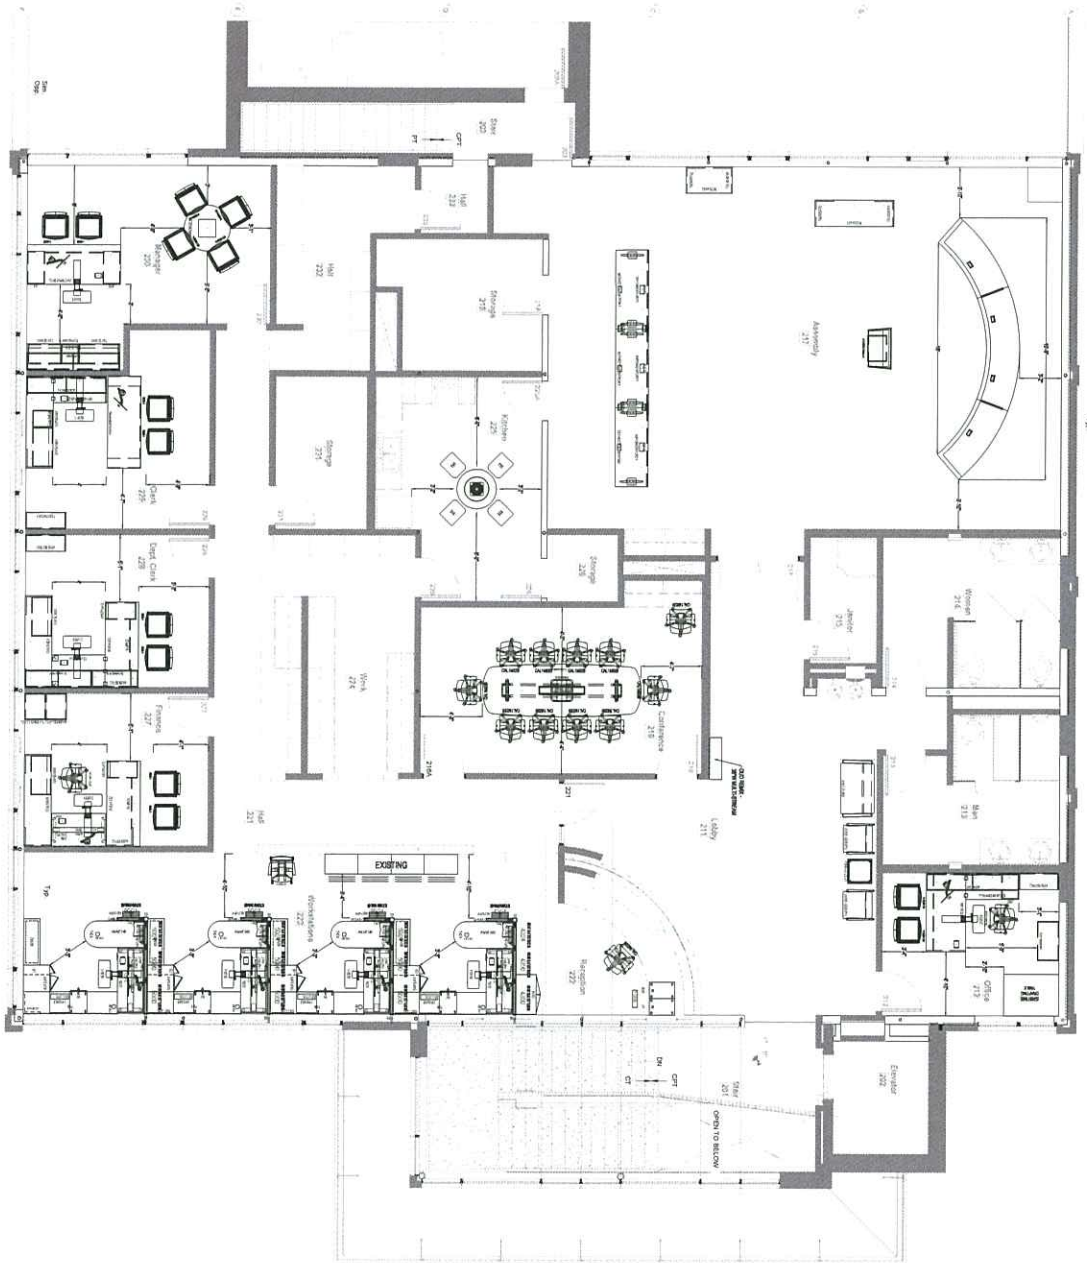

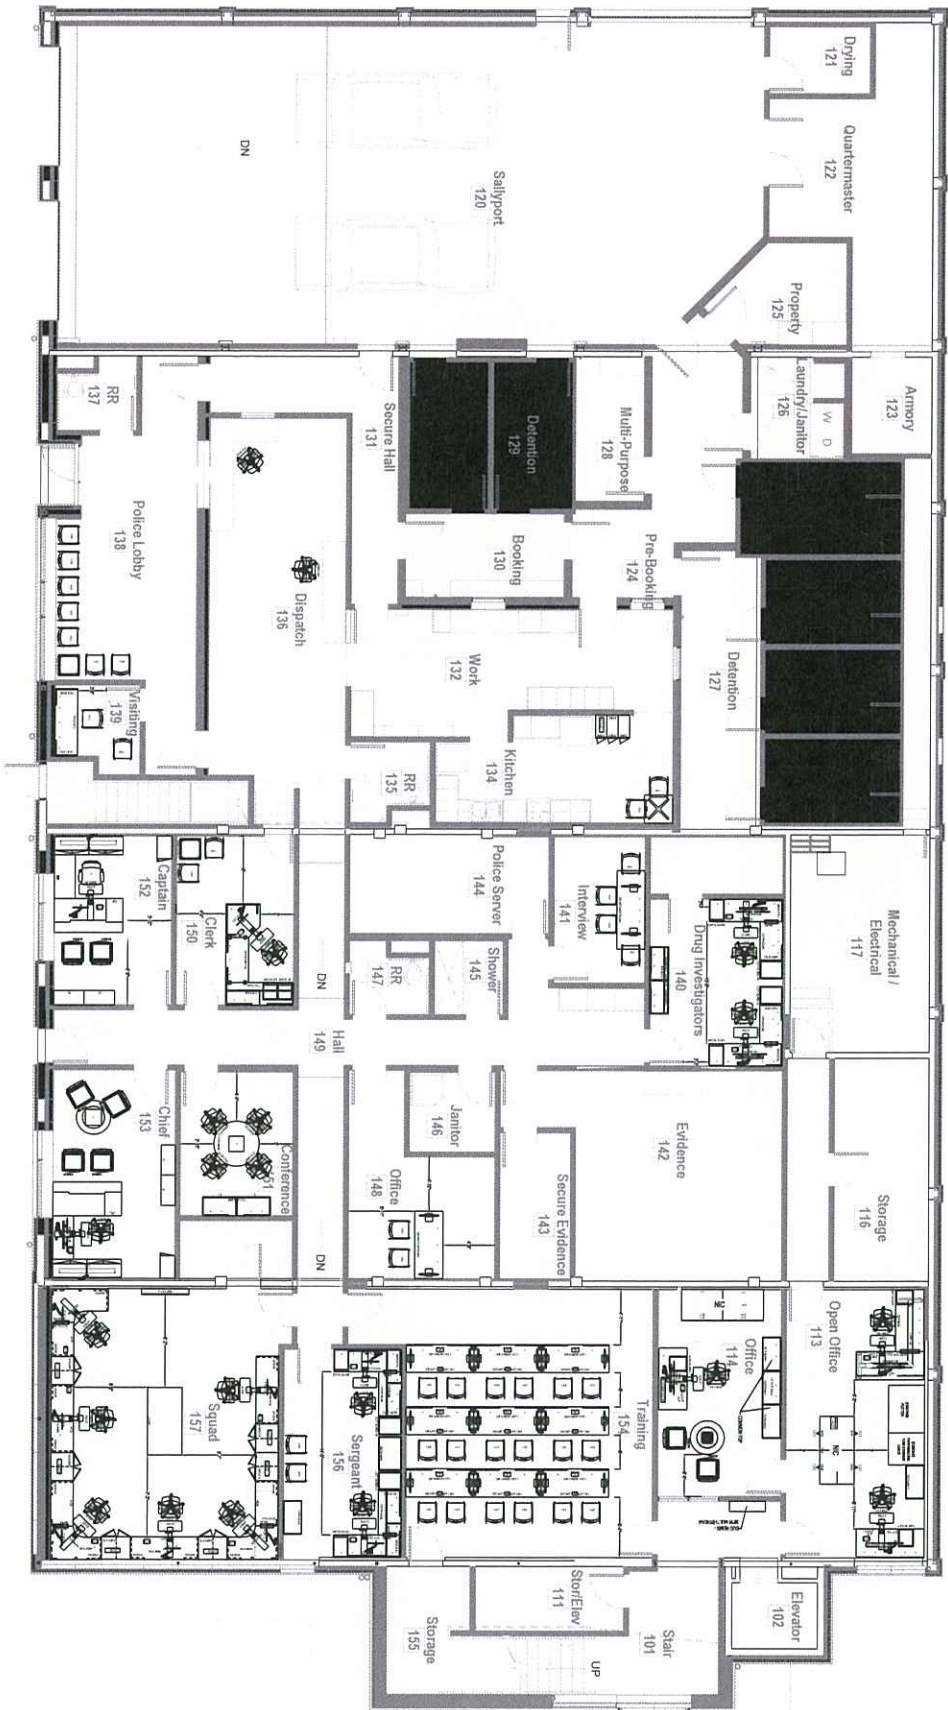

1
A201 - OVERALL
ID.01 Scale: 3/32" = 1' - 0"

SHEET NUMBER ID.01	PETERSBURG MUNICIPAL BUILDING 1ST FLOOR	PROJECT NUMBER: TBD DRAWING FILE NAME: [FINAL] PETERSBURG - POLICE OFFICES.DWG SCALE: 3/32" = 1'-0"	SHEET INFO DRAWN: JCM CHECKED: JCM APPROVED: JCM DATE: 10/28/18 PLOT DATE: 11/2/2018 SUBMITTAL:	REVISIONS NO. BY DATE REVISIONS	FINAL THINKOFFICE