


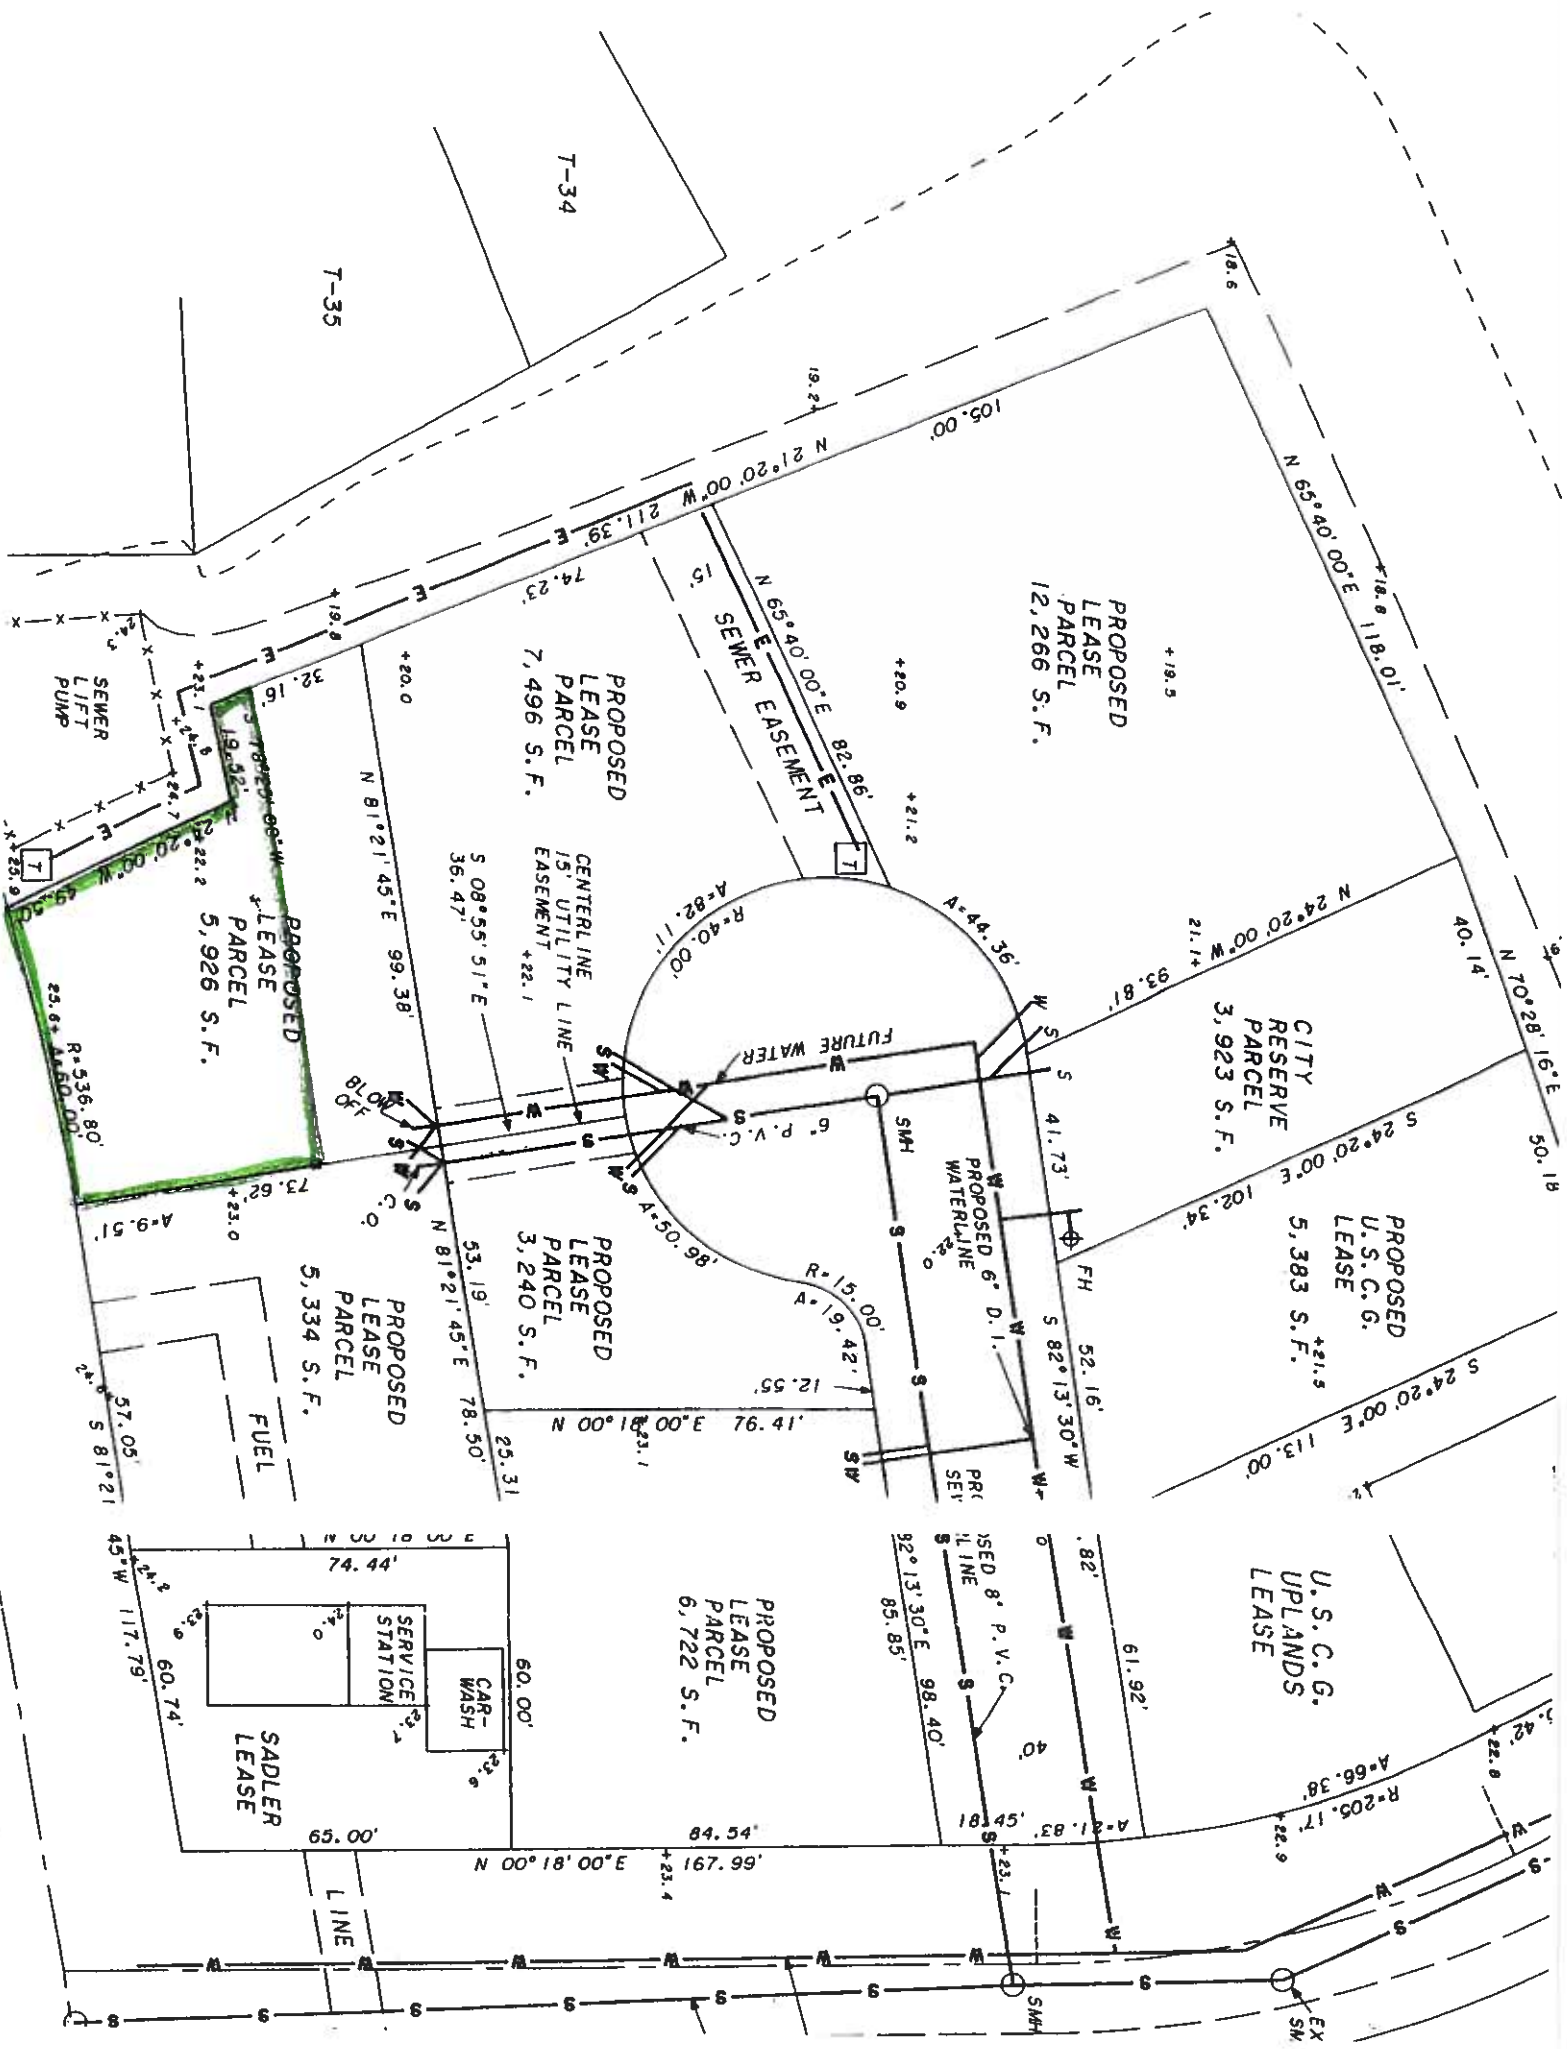

PROPOSED
LEASE
PARCEL
12,266 S.F.

CITY
RESERVE
PARCEL
3,923 S.F.

PROPOSED
U.S.C.G.
LEASE
5,383 S.F.

U.S.C.G.
UPLANDS
LEASE

PROPOSED
LEASE
PARCEL
6,722 S.F.

PROPOSED
LEASE
PARCEL
7,496 S.F.

PROPOSED
LEASE
PARCEL
3,240 S.F.

PROPOSED
LEASE
PARCEL
5,926 S.F.

PROPOSED
LEASE
PARCEL
5,334 S.F.

SADLER
LEASE

SERVICE
STATION

CAR-
WASH

SEWER
LIFT
PUMP

SEWER EASEMENT

FUTURE WATER

PROPOSED 6" D.I.
WATERLINE

PROPOSED 8" P.V.C.
WATERLINE

CENTERLINE
15' UTILITY LINE
EASEMENT

T-35

T-34

T

T

C.O.

SMH

SMH

SMH

EX
SM