


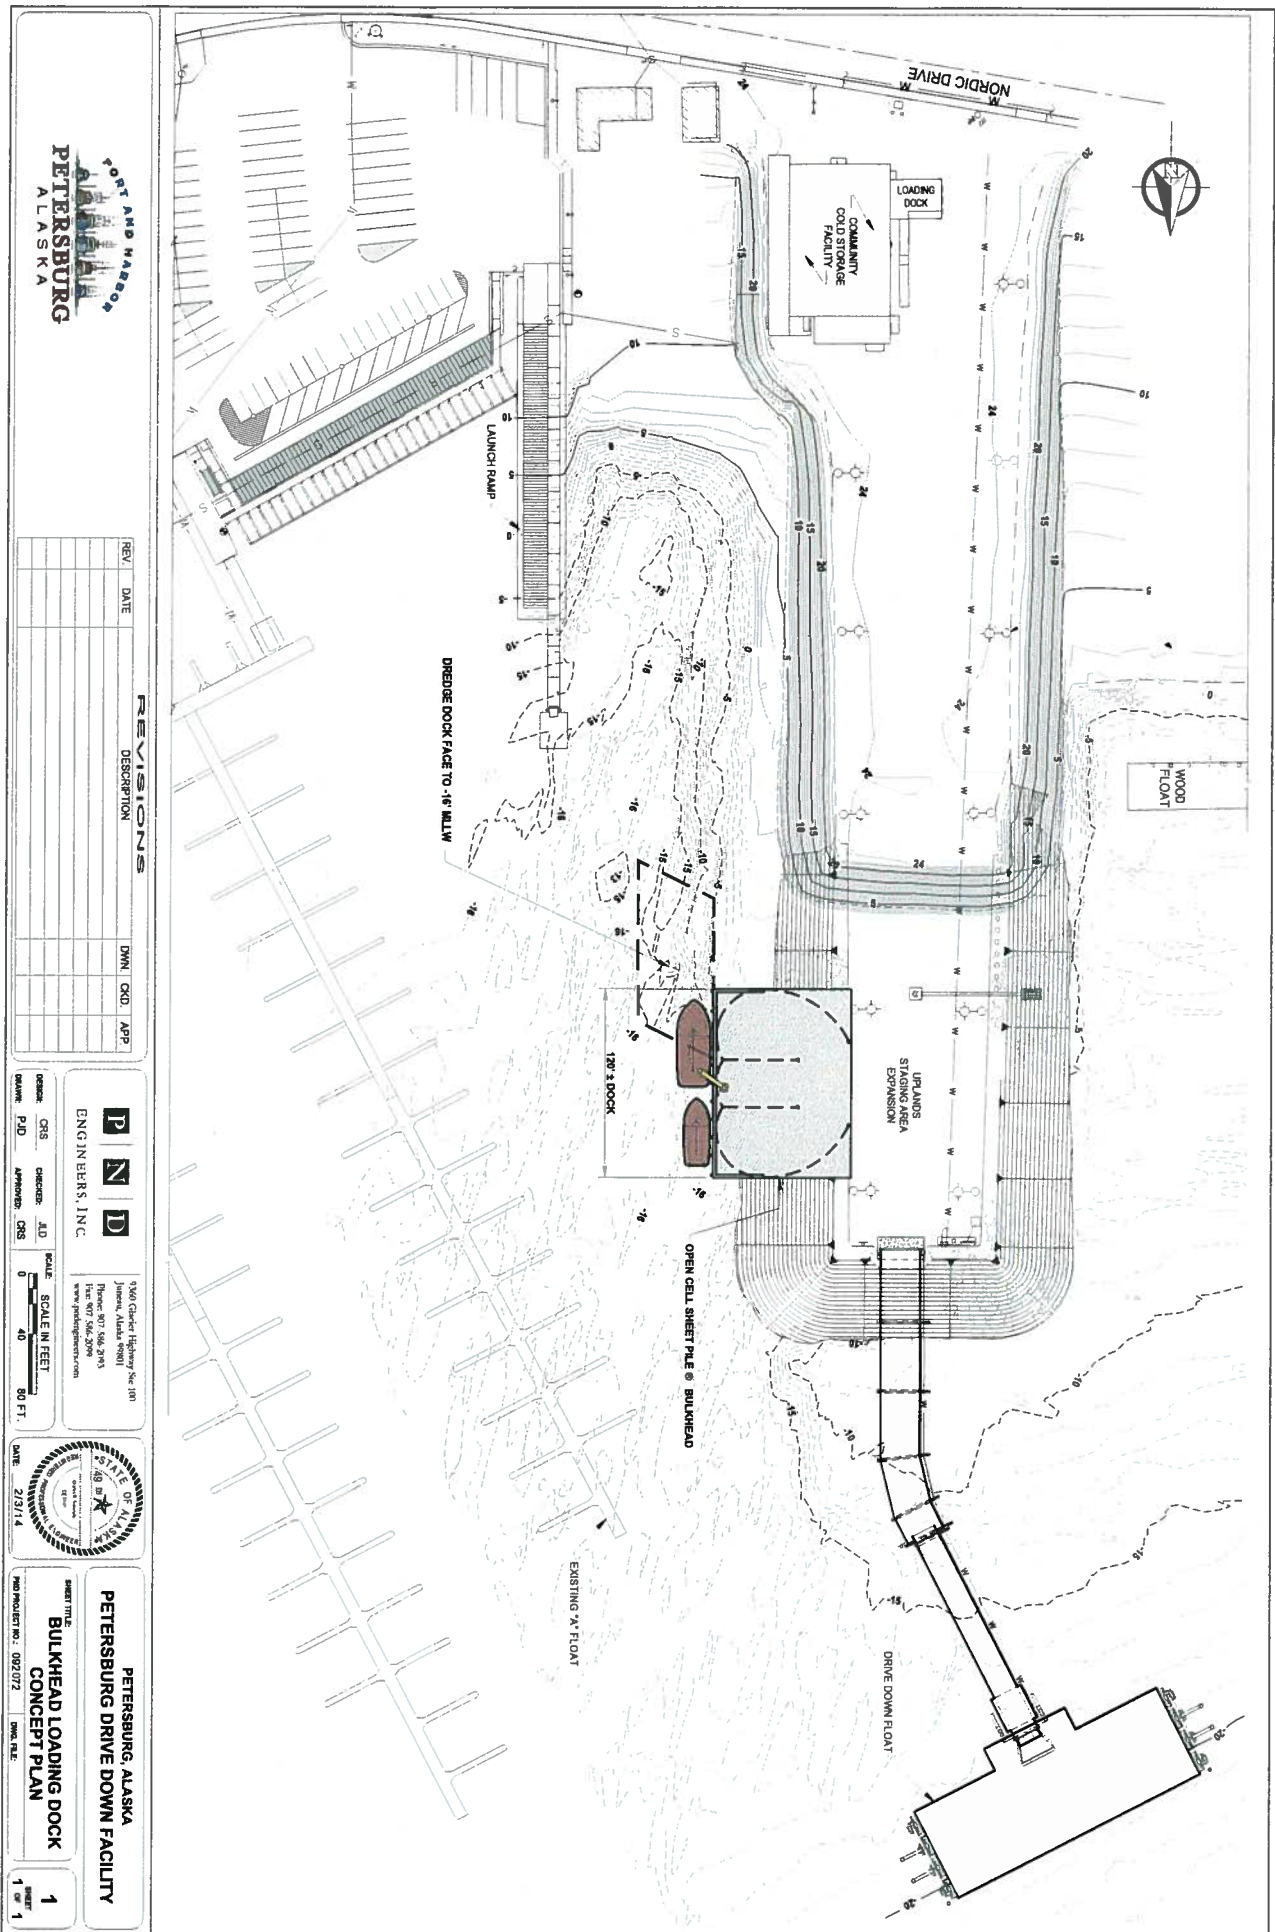

PETERSBURG, ALASKA
PETERSBURG DRIVE DOWN FACILITY
CONCEPT PLAN

1

REVISIONS

REV	DATE	DESCRIPTION	OWN	CKD	APP

ENGINEERS, INC.

9360 Glacier Highway, Ste. 100
 Juneau, Alaska 99801



PETERSBURG, ALASKA
PETERSBURG DRIVE DOWN FACILITY
CONCEPT PLAN

1