


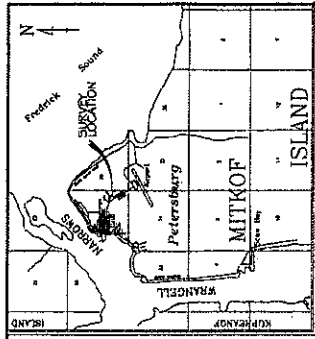



VICINITY MAP
SCALE 1" = 1 MILE

LEGEND

- PROPERTY LINES
- OTHER SURVEY LINES
- TIE LINES
- PETERSBURG AIRPORT - BOUNDARY MONUMENT (FOUND) 3.5' DIA. BRASS CAP
- SECONDARY MONUMENT (SET) 1.5' ALUM. CAP & 5/8" STEEL ROD (ALUMPH, L26266)
- RECORD BEARING & DISTANCE FOUND BEARING & DISTANCE

OWNER: PETERSBURG BOROUGH
PLAT 77-2
FILE DATE: MARCH 01, 1977
PETERSBURG RECORDING DISTRICT

GREENBELT SUBDIVISION	
A SUBDIVISION OF GREENBELT, BLOCK 302, AIRPORT ADDITION TO PETERSBURG, ALASKA (PLAT #77-2, PETERSBURG RECORDING DIST.)	
FORMING PARCEL "A" & PARCEL "B"	
FOR: PETERSBURG BOROUGH P.O. BOX 329 PETERSBURG, ALASKA 99833	
Harai & Associates, Inc. P. O. Box 625 Petersburg, Alaska 99833	
Date: 2/29/2018	Surveyor: AJM
Scale: 1" = 60'	Drawn By: AJM

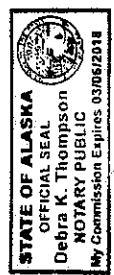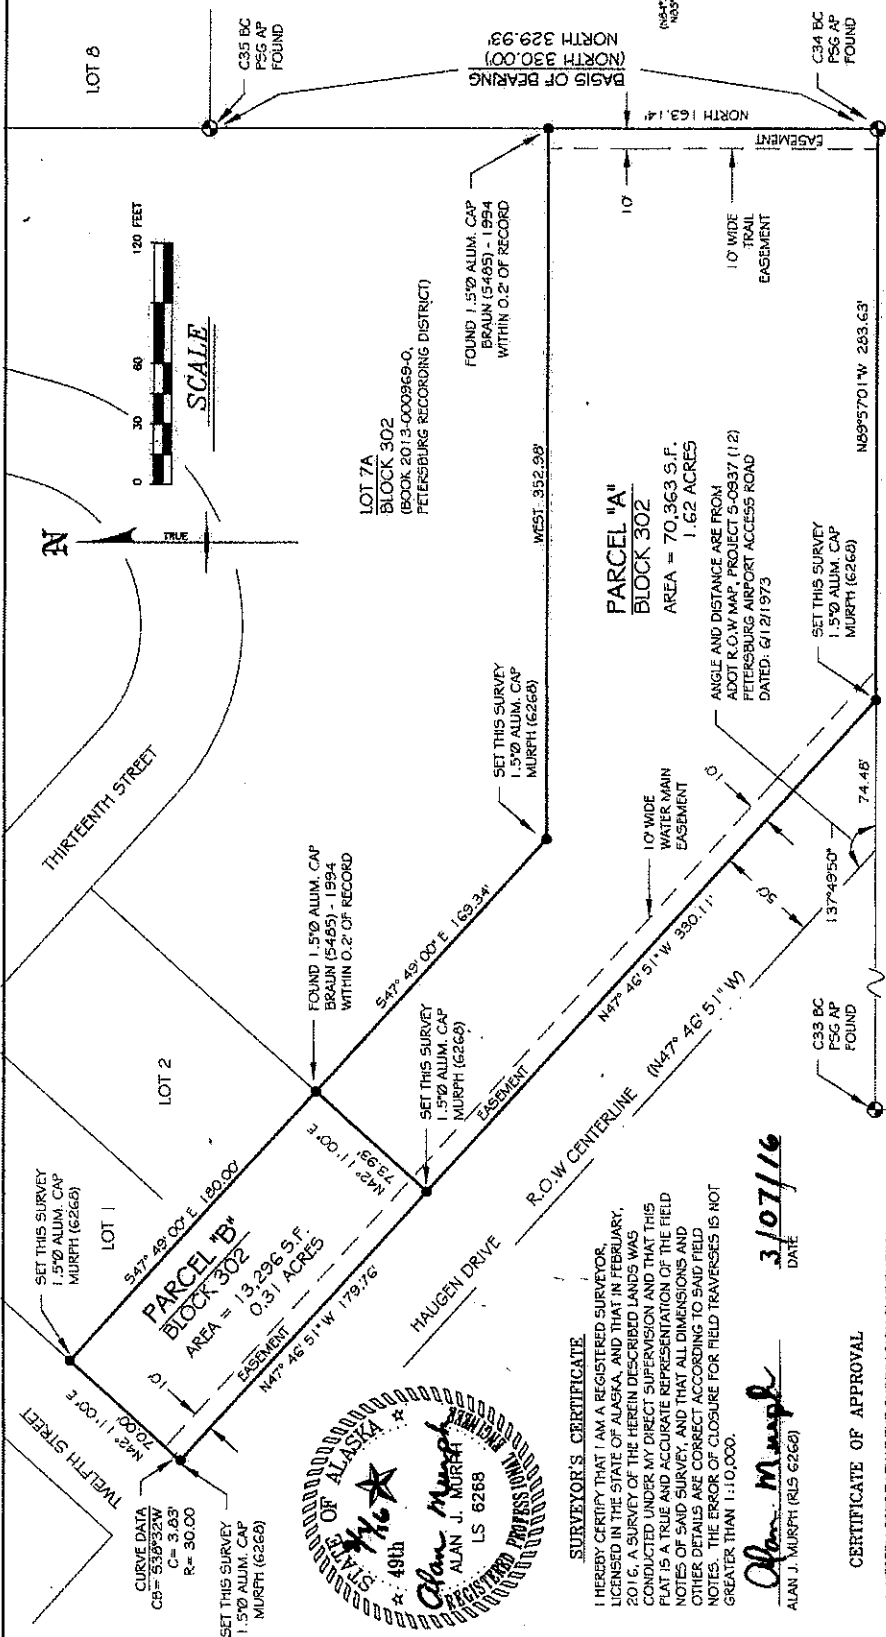

NOTARY'S ACKNOWLEDGMENT
UNITED STATES OF AMERICA
STATE OF ALASKA

I, Debra K. Thompson, Notary Public for the State of Alaska, do hereby certify that on this 18th day of March, 2018, before me, the undersigned, a Notary Public in and for the State of Alaska, duly commissioned and sworn, personally appeared Stephen Grebbsch to me known to be the identical individual(s) mentioned and who executed the within plat and acknowledged to me that he executed the same freely and voluntarily for the uses and purposes therein specified.

WITNESS MY HAND AND NOTARIAL SEAL THE DAY AND YEAR IN THIS CERTIFICATE FIRST HEREIN WRITTEN.

Debra K. Thompson
NOTARY PUBLIC IN AND FOR THE STATE OF ALASKA
MY COMMISSION EXPIRES 3/6/2018

SURVEYOR'S CERTIFICATE

I HEREBY CERTIFY THAT I AM A REGISTERED SURVEYOR, LICENSED IN THE STATE OF ALASKA, AND THAT IN FEBRUARY, 2018, A SURVEY OF THE HEREIN DESCRIBED LANDS WAS CONDUCTED UNDER MY DIRECT SUPERVISION AND THAT THIS PLAT IS A TRUE AND ACCURATE REPRESENTATION OF THE FIELD NOTES OF SAID SURVEY, AND THAT ALL DIMENSIONS AND OTHER DETAILS ARE CORRECT ACCORDING TO SAID FIELD NOTES. THE ERROR OF CLOSURE FOR FIELD TRAVERSES IS NOT GREATER THAN 1:110,000.

Alan J. Murph
ALAN J. MURPH (RLS 6266)
DATE 3/07/16

CERTIFICATE OF APPROVAL

I, HEREBY CERTIFY THAT THE SUBDIVISION PLAT SHOWN HEREON HAS BEEN FOUND TO COMPLY WITH THE SUBDIVISION REGULATIONS OF THE PETERSBURG BOROUGH, AND THAT SAID PLAT HAS BEEN APPROVED BY THE BOARD, AND THE PLAT SHOWN, HEREON HAS BEEN APPROVED FOR RECORDING IN THE OFFICE OF THE DISTRICT MAGISTRATE, EX OFFICIO RECORDER, PETERSBURG, ALASKA.

3/15/16
DATE

CERTIFICATE OF OWNERSHIP

I HEREBY CERTIFY THAT I REPRESENT THE OWNER OF THE PROPERTY SHOWN AND DESCRIBED HEREON AND THAT I HEREBY ADOPT THIS PLAN OF SUBDIVISION.

3/18/2016
DATE

PETERSBURG BOROUGH MANAGER